



DESCRIPTION	COURSE No.	1	2	3	4	5	6	7	TOTALS
18" CTR PLUG SEG	2	-	-	-	-	-	-	-	2
18" CTR PLUG ARCH	-	25	-	-	-	-	-	-	25
18 x 6 x 3 KWA MK. FRD-4433-A	-	-	4	10	18	28	40	-	100
18 x 6 x 3 KWA MK. FRD-4433-B	-	-	18	14	12	12	12	-	68
13 1/2" x 13 1/2" x 4 SKEW MK. FRD-4433-C	-	-	-	-	-	-	-	-	72

DURACHROME 60DB / 6 x 6 x 3 SPECIAL KEY-WEDGE  
300 PCS. REQ'D.

**SECTIONAL ELEVATION  
SAFETY LINING  
HERRINGBONE LAY-OUT**

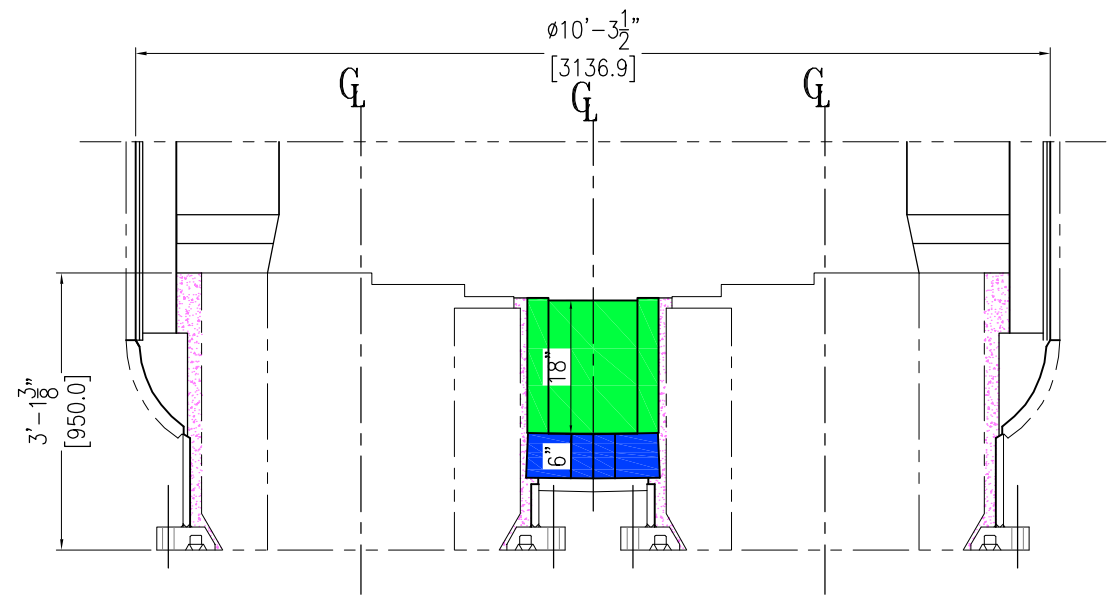

**SECTION A-A**

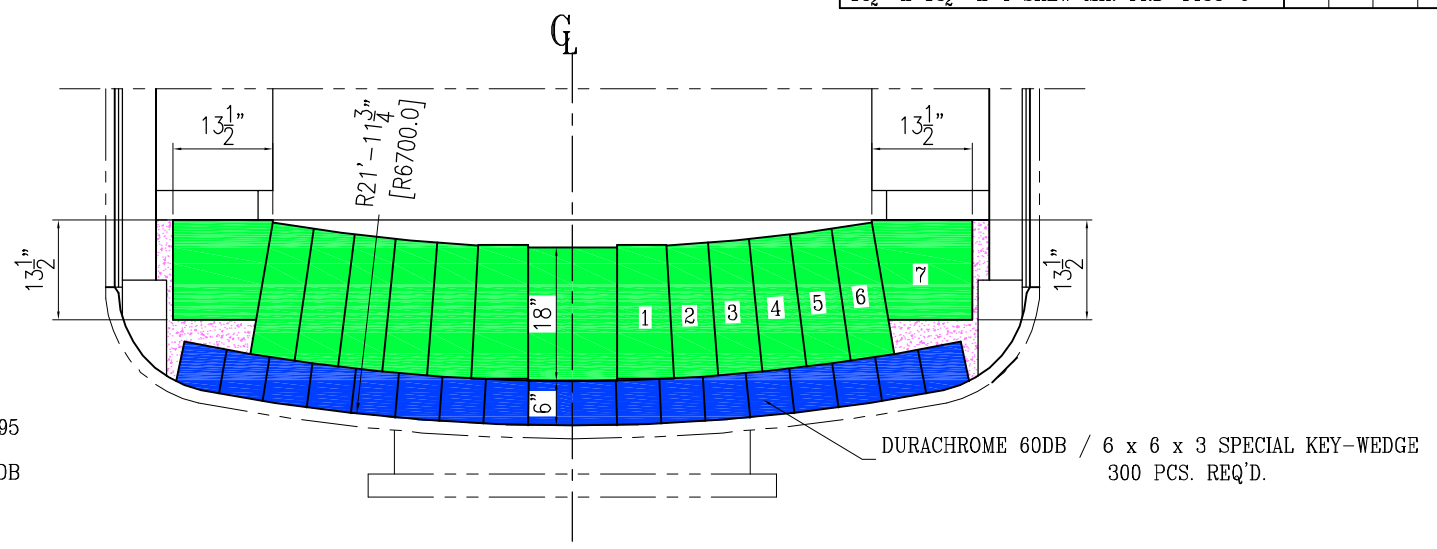

**SECTION B-B**

**LEGEND**

- DURACHROME FG95
- DURACHROME 60DB
- FEDVIBE M

**NOTES**

1) FOR SHAPE DETAILS SEE FEDMET  
DRAWING #FRD-30-4433-2

REVISION	FC-00435
	Project No.: N/A
	Code Path: H/FEDMET/WORKFILES/DGS/047

RH DEGASSER BOTTOM				
Drawn By: Smenda	Checked By:	Approved By: -	Inquiry No.: FRQ-30-4433	Date: 11/18/09
Customer: ARCELOR MITTAL / BURNS HARBOR			Scale: NTS	Sheet: 1 of 3
Drawing No.: FRD-30-4433-1C			Rev. No.: -	

